


# KINGS Artist-Run Floor Plan

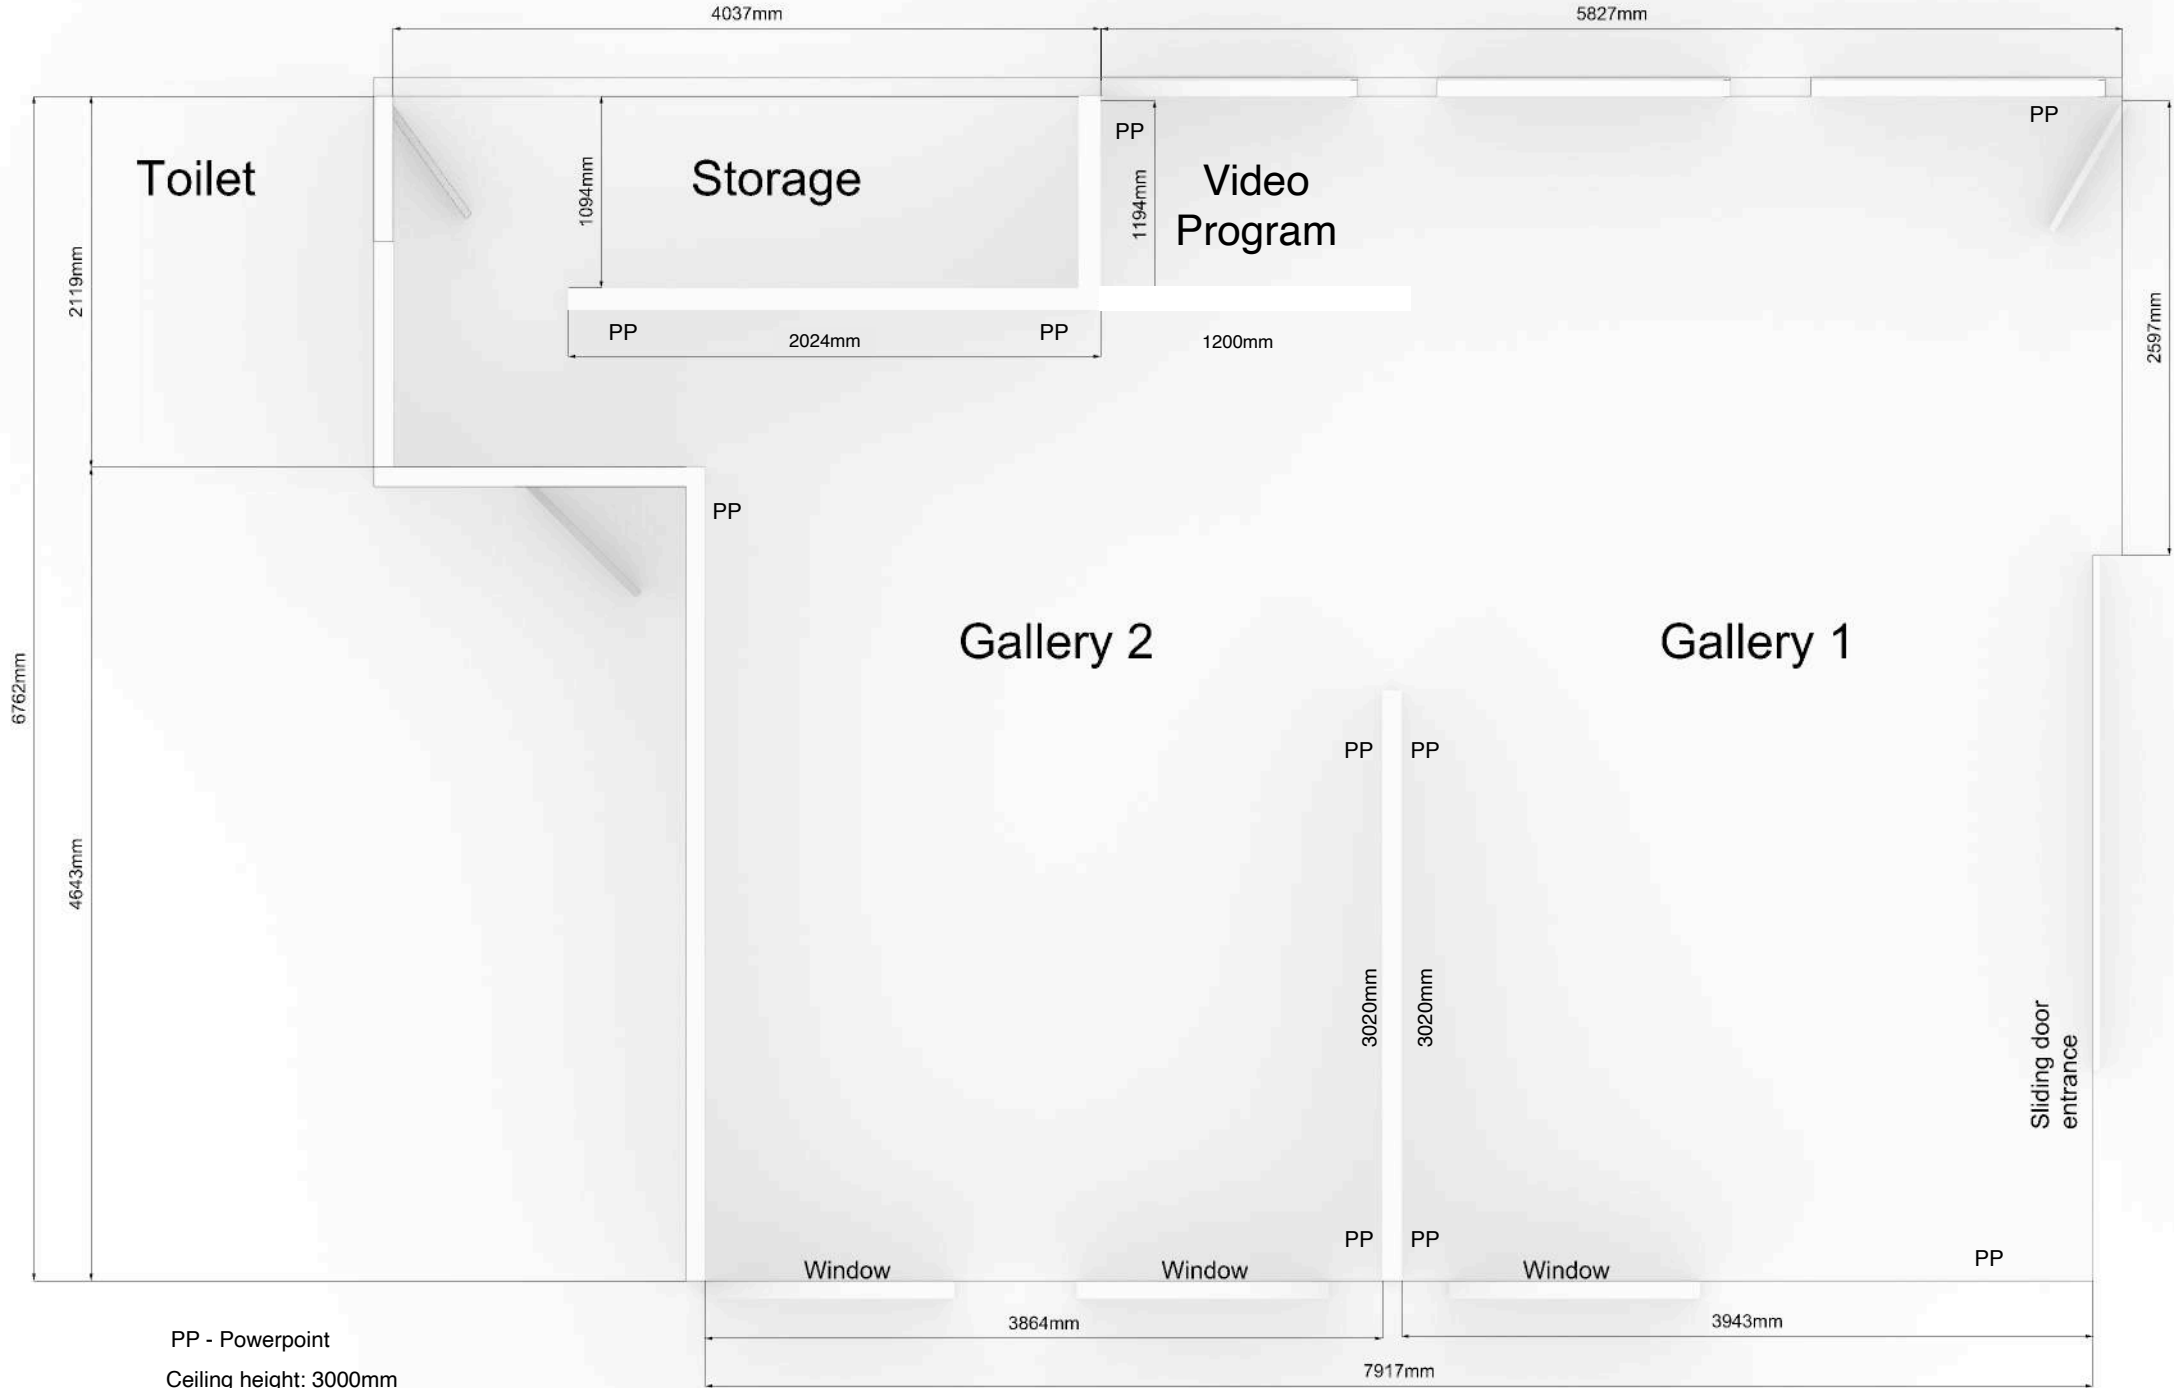

PP - Powerpoint  
Ceiling height: 3000mm